


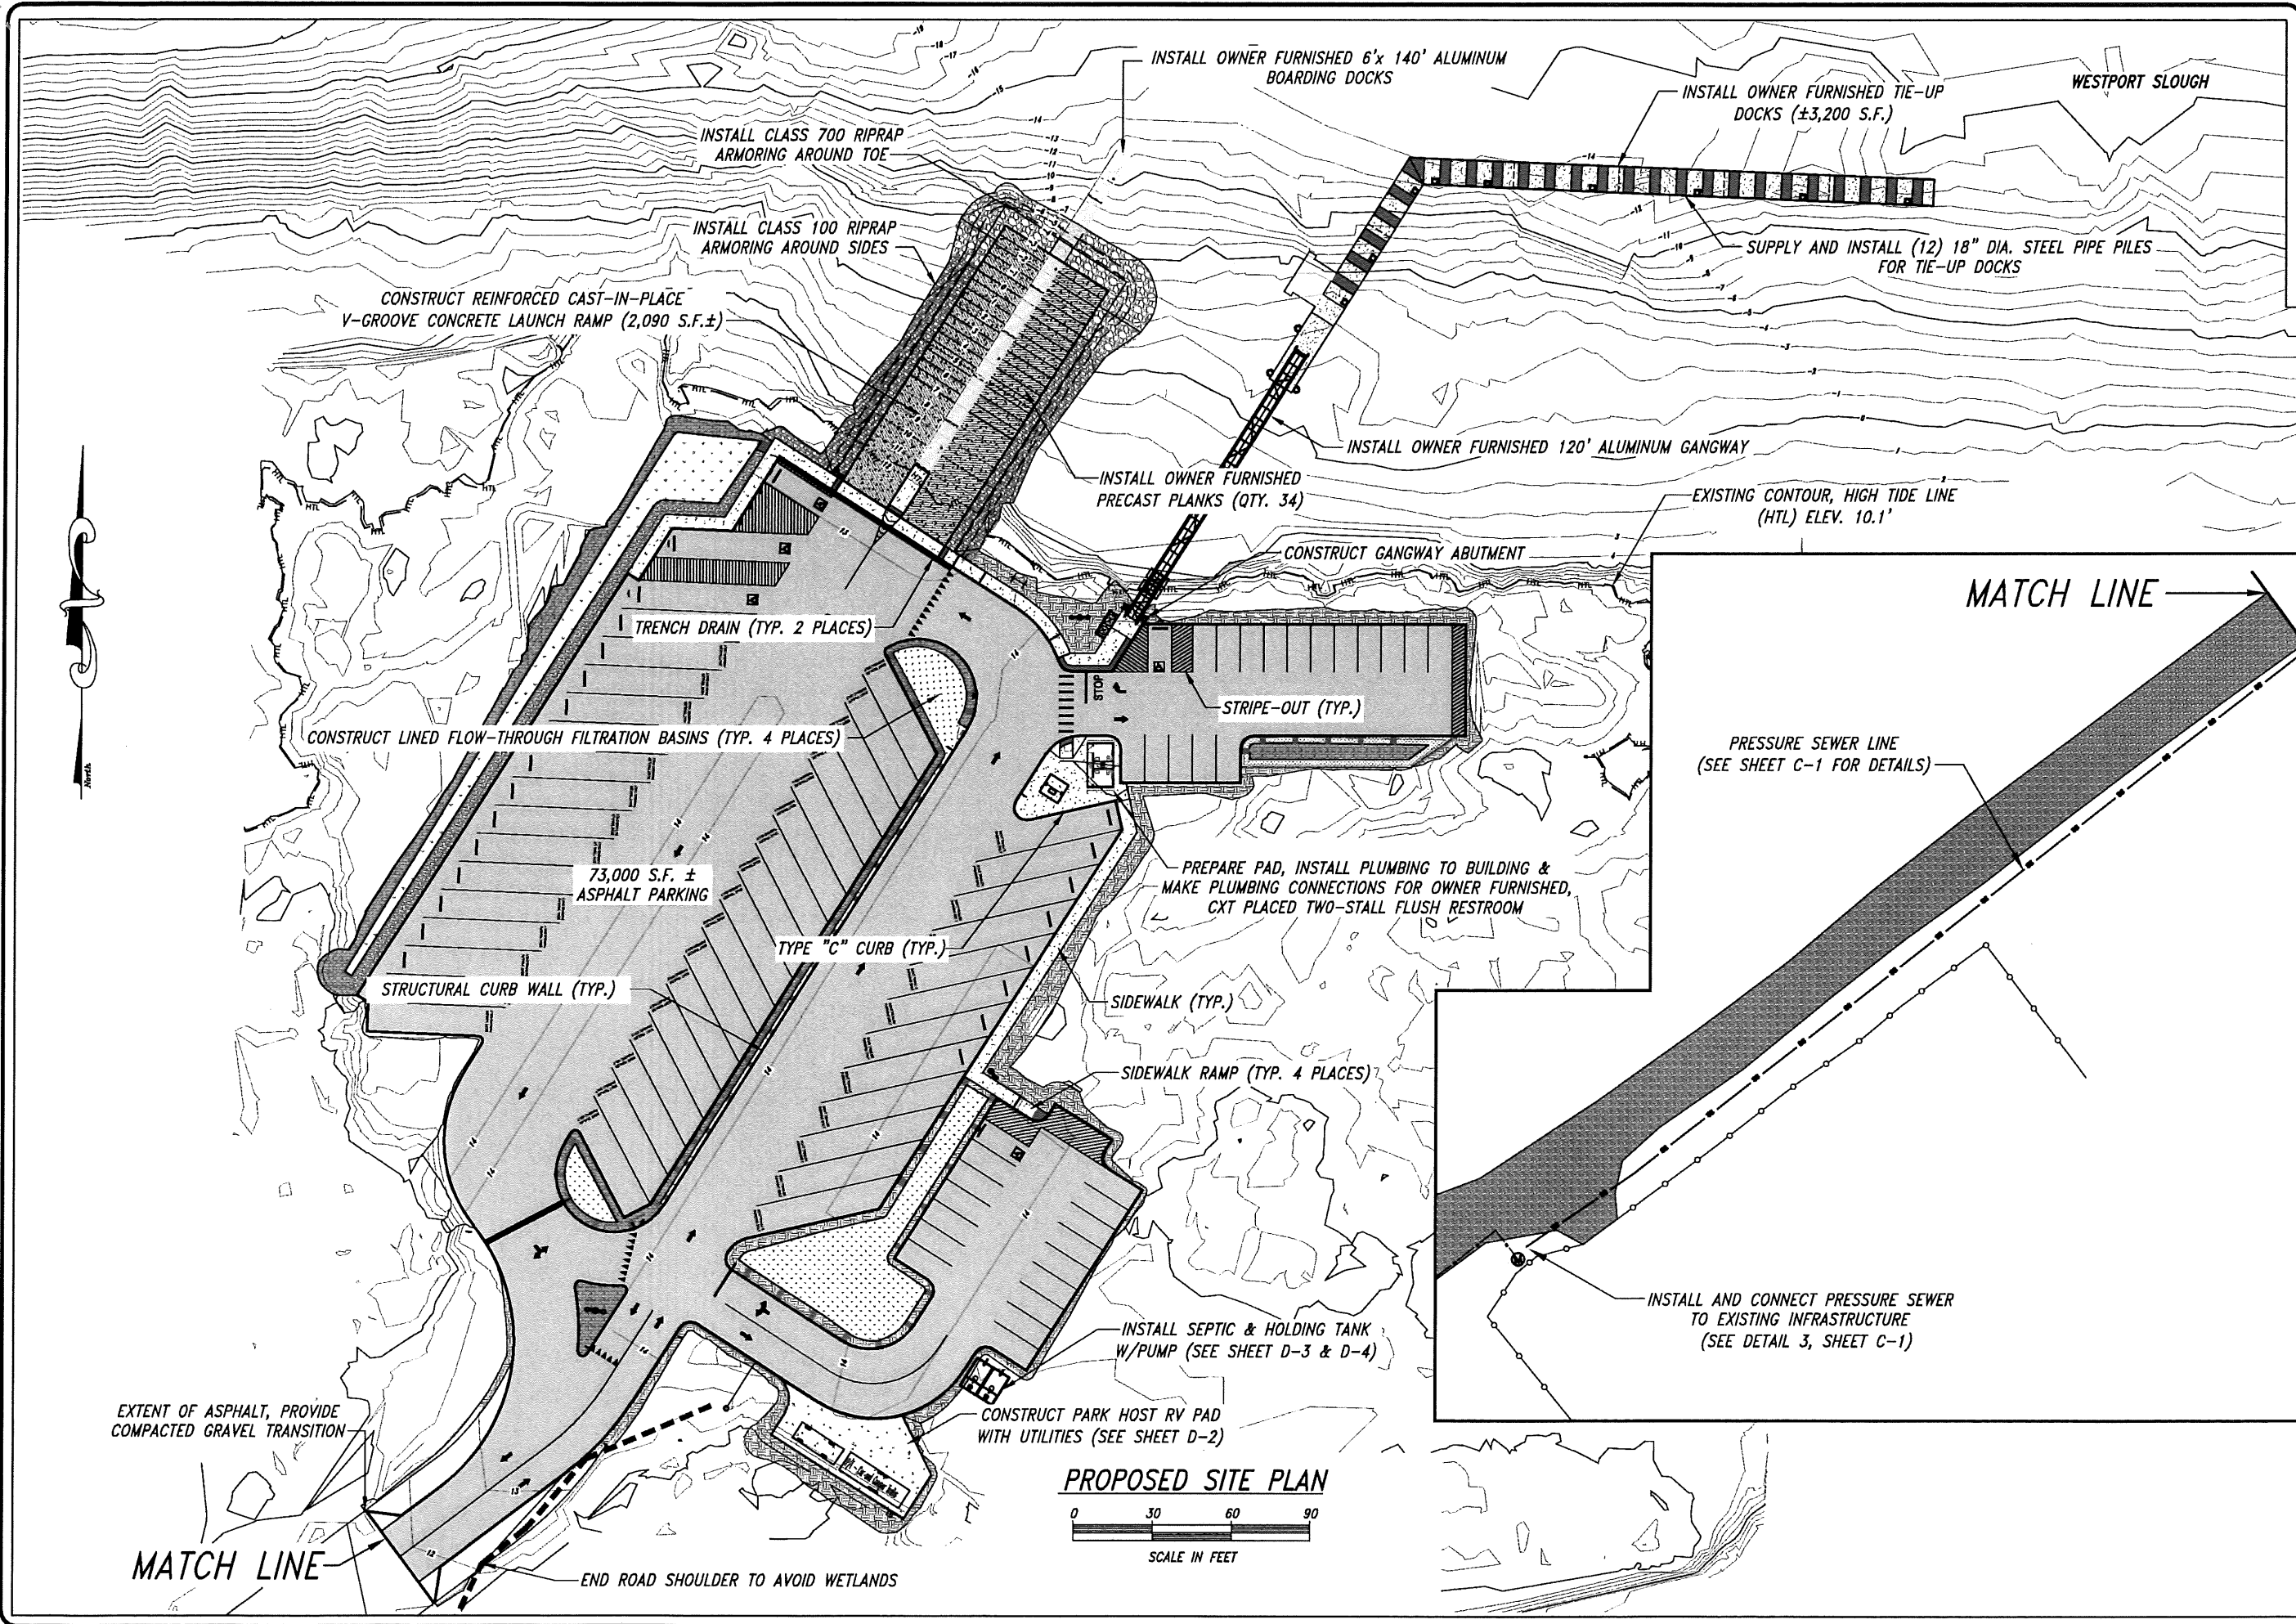

DESIGN ENGINEER

REGISTERED PROFESSIONAL ENGINEER
58930
OREGON
JERRY W. SMITH
JAN. 14, 2003
EXPIRES: 6-30-22

FINAL CHECK SIGNATURE

DESIGNER: J.GLOSSOP
DRAFTER: J.GLOSSOP
DATE: 04-15-21

SHEET STATUS

FINAL
AS ADVERTISED



PROJECT LOCATION, WATERBODY & FACILITY OWNER:
WESTPORT RAMP, WESTPORT SLOUGH
CLATSOP COUNTY PARKS DEPARTMENT

SHEET DESCRIPTION:
PROPOSED SITE PLAN

SHEET NUMBER
07

SHEET 07 OF 44
DRAWING NO.
0402 - 1672 - 07

J:\Projects\Westport Ramp\2021_Final\FacilityImprovements_NG\Engineering\07 - Proposed.dwg